


- Notes**
1. Dimensions are in metres unless otherwise stated.
  2. © Crown copyright and database rights 2022 Ordnance Survey 0100031673
  3. The plans should be viewed with reference to the information sheet provided.

**Legend**

- Ordnance Survey Mapping
- Plan Outline
- Building Footprint

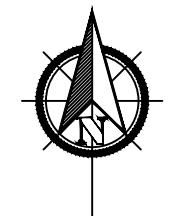


INDICATIVE ONLY



SITE: 70 Russell Street, A Town, A County, United Kingdom	DRAWING NO. A		PROJECT NO. 1000	DATE. 20/01/24
	SCALE AT A4. 1:1000	DRAWN. MM	CHECKED. PP	REVISION.
TITLE: Ordnance Survey (OS) Mapping				



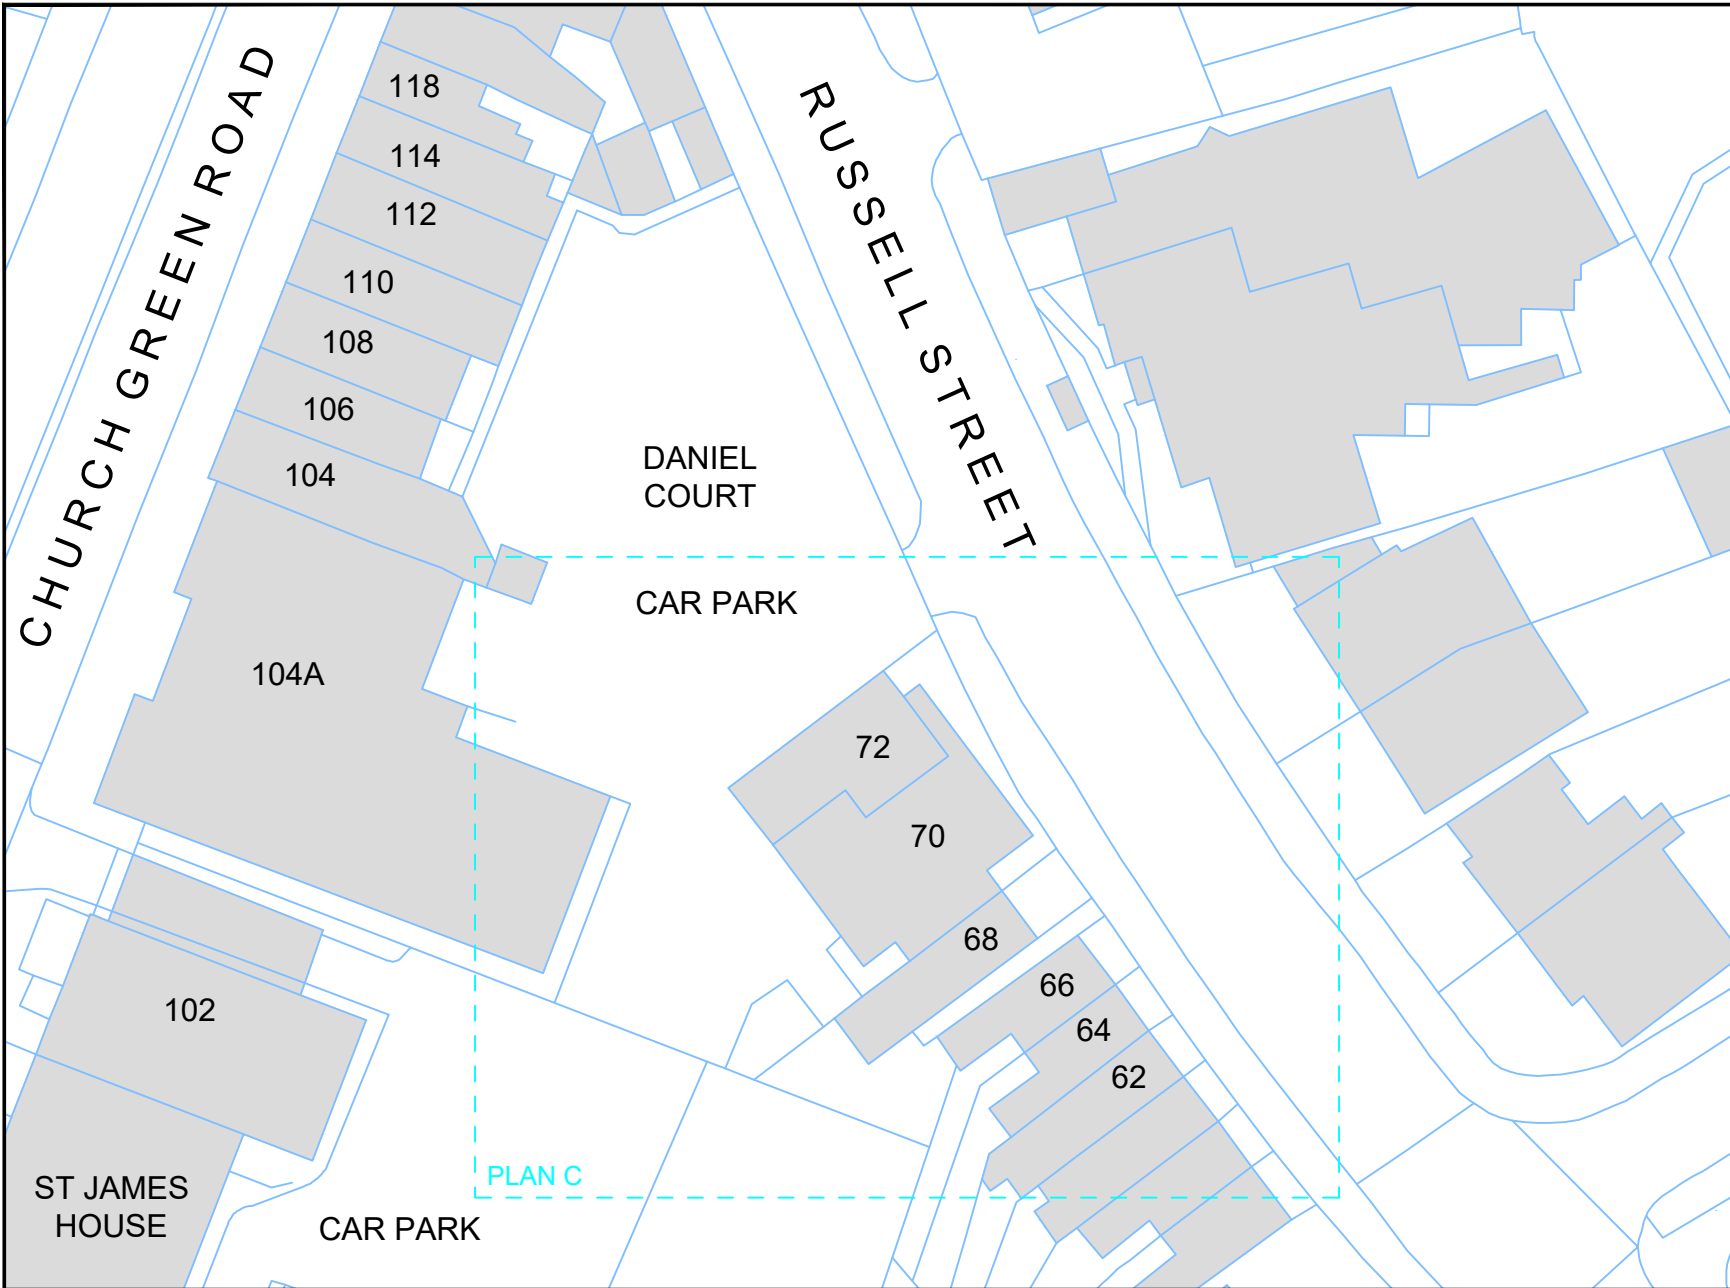




Notes

1. Dimensions are in metres unless otherwise stated.
2. © Crown copyright and database rights 2022 Ordnance Survey 0100031673
3. The plans should be viewed with reference to the information sheet provided.


Legend

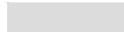-  Ordnance Survey Mapping
-  Plan Outline
-  Building Footprint



INDICATIVE ONLY


1:500

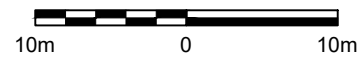

SITE: 70 Russell Street, A Town, A County, United Kingdom	B DRAWING NO.	1000 PROJECT NO.	20/01/24 DATE.
TITLE: Ordnance Survey (OS) Mapping	1:500 SCALE AT A4.	MM DRAWN.	PP CHECKED.



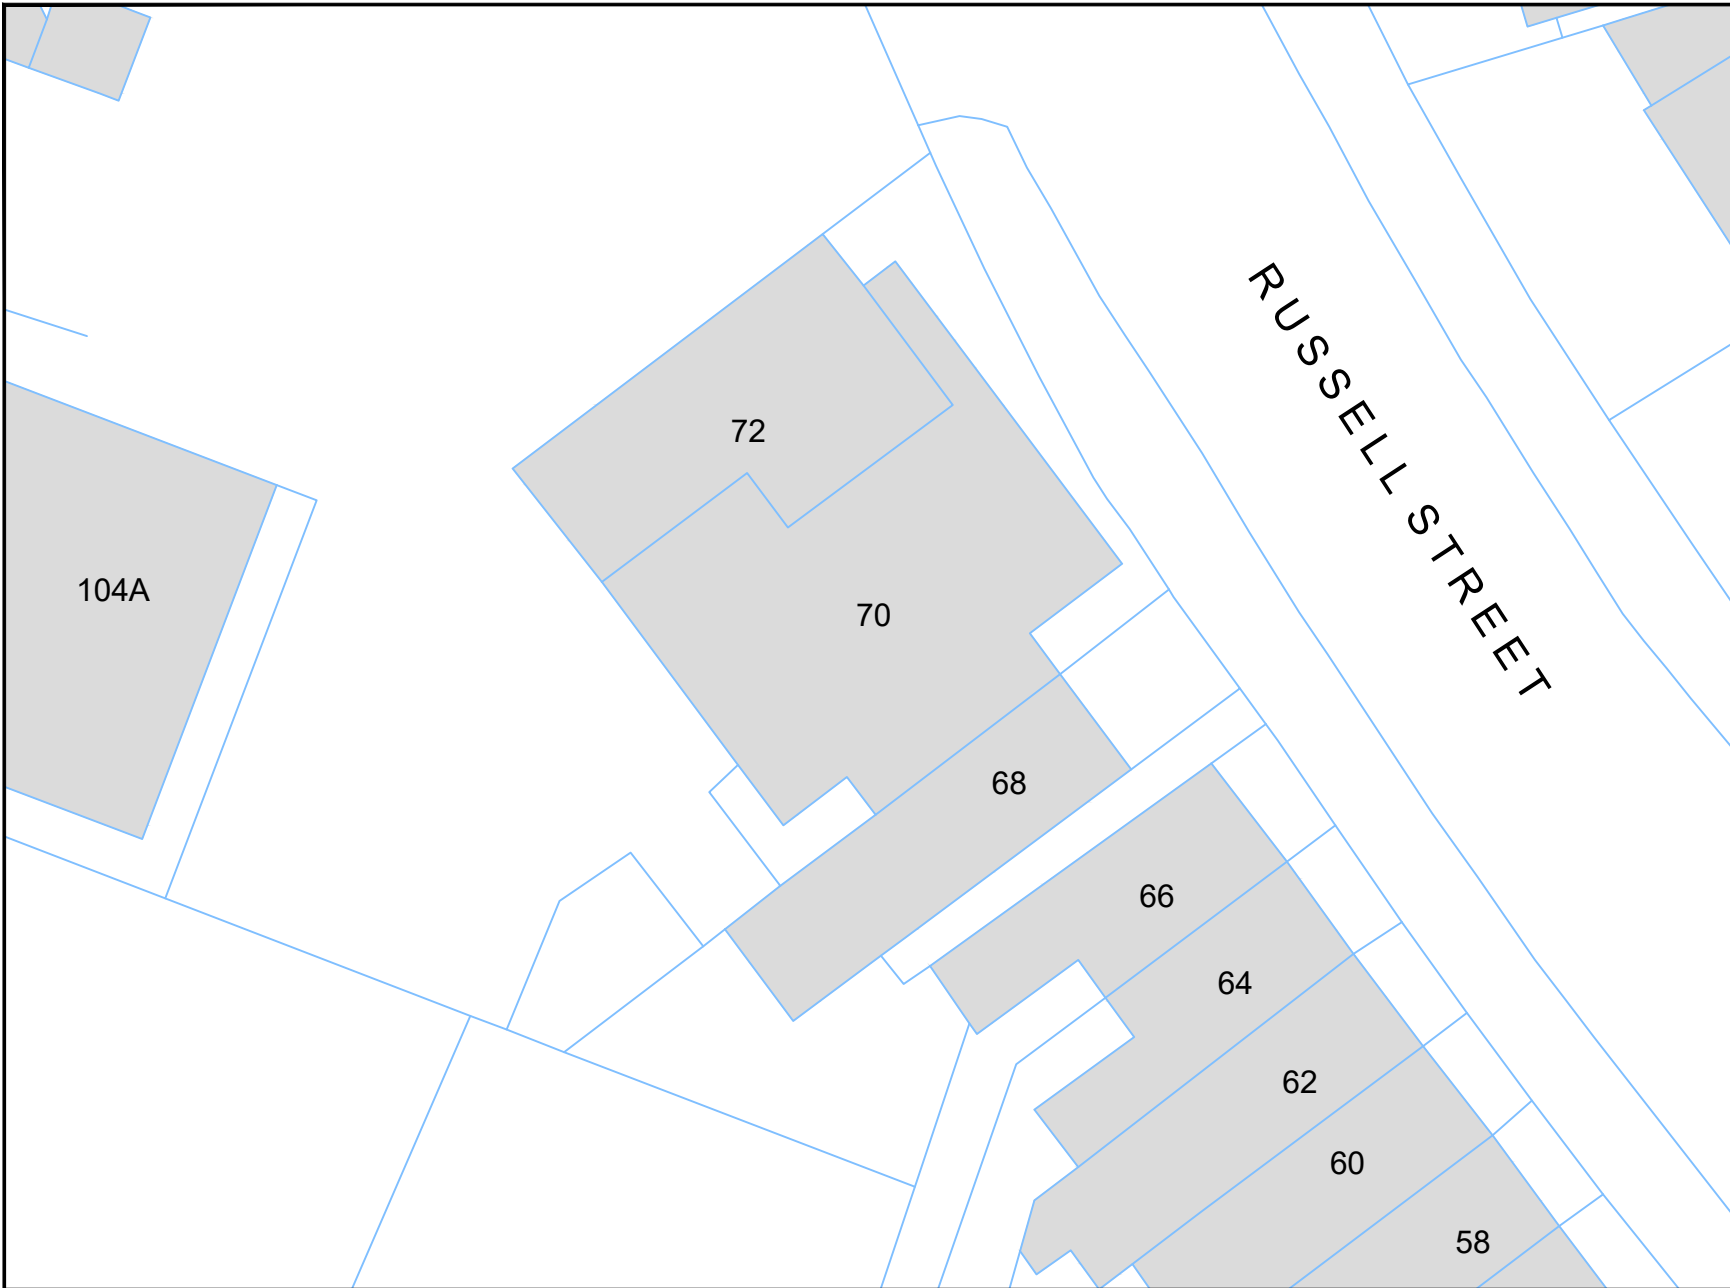


**where's  
myboundary.com**



**Notes**

1. Dimensions are in metres unless otherwise stated.
2. © Crown copyright and database rights 2022 Ordnance Survey 0100031673
3. The plans should be viewed with reference to the information sheet provided.


**Legend**


-  Ordnance Survey Mapping
-  Plan Outline
-  Building Footprint




INDICATIVE ONLY

1:250

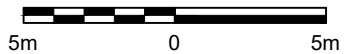



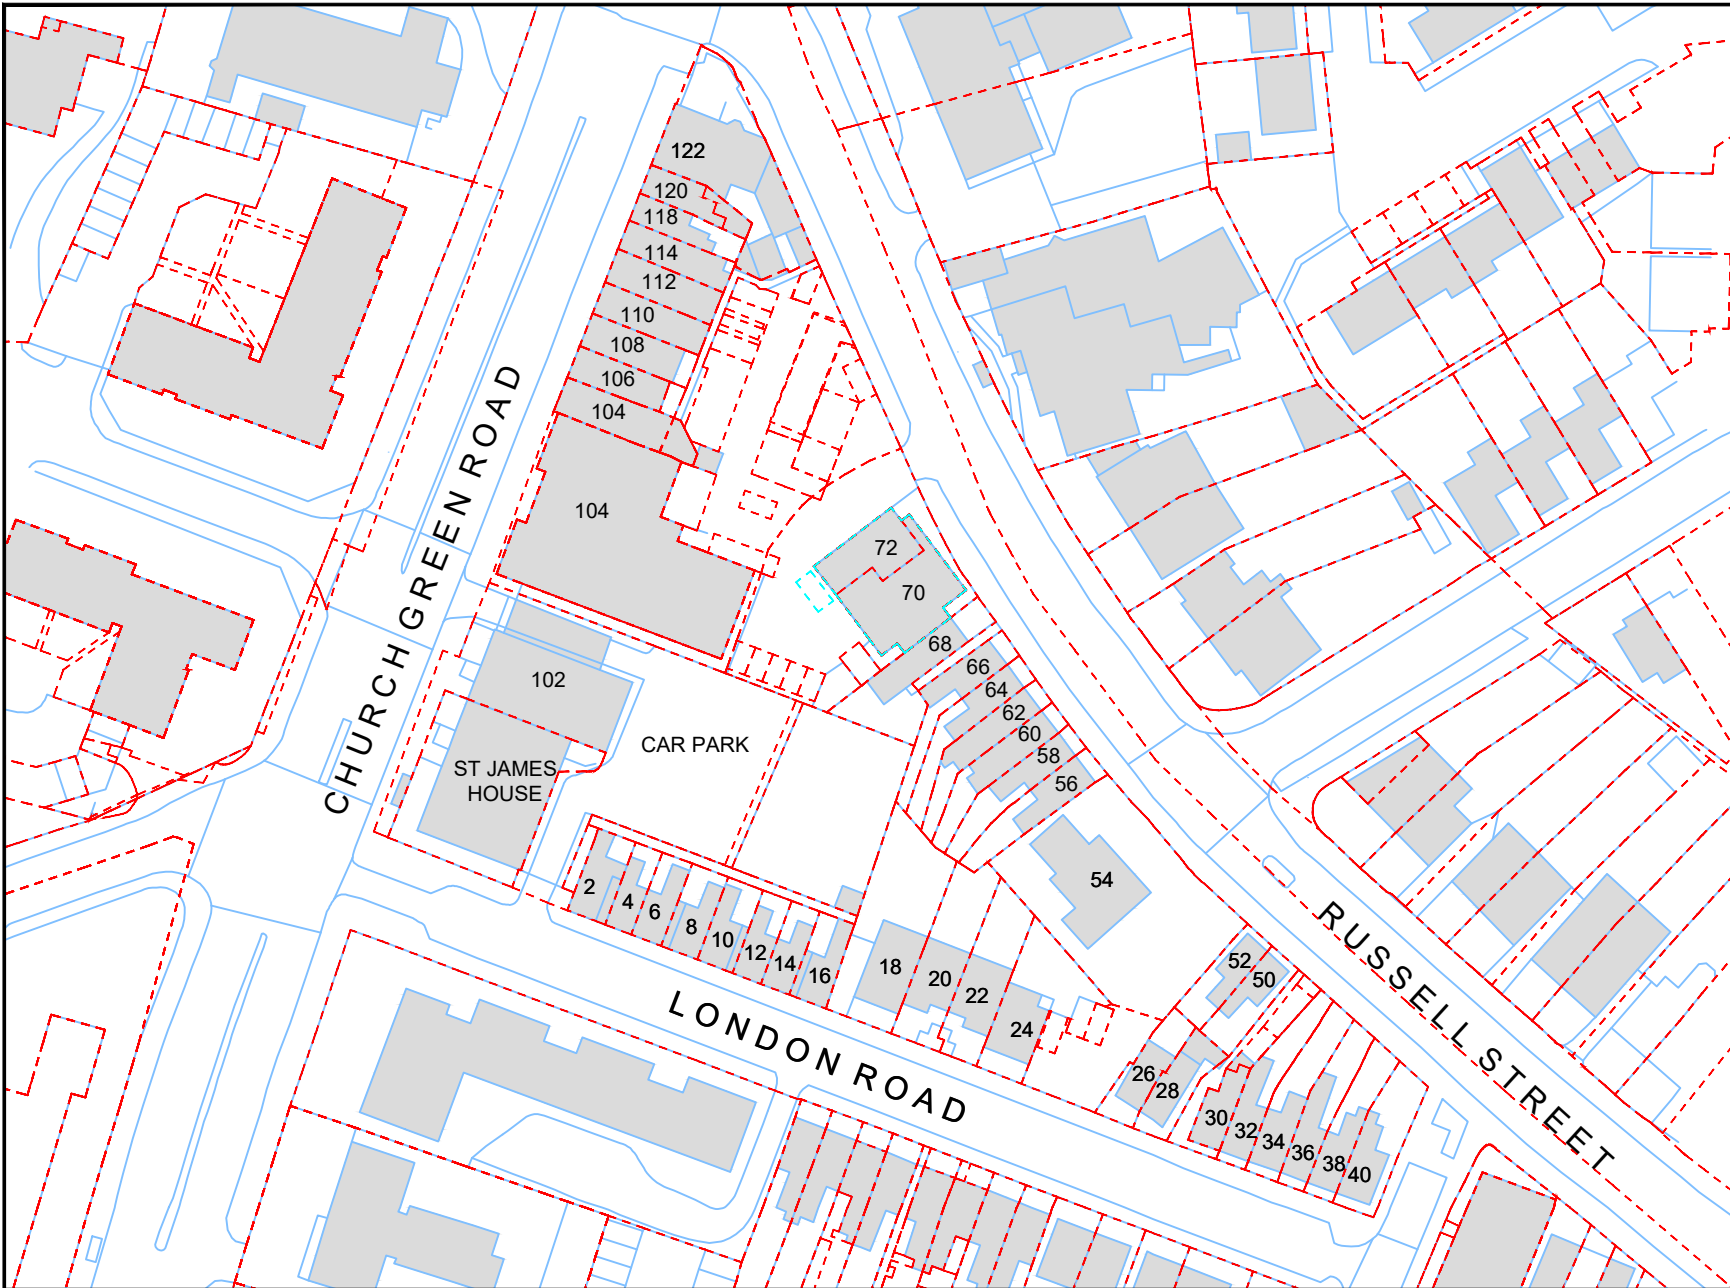


SITE: 70 Russell Street, A Town, A County, United Kingdom	C DRAWING NO.		1000 PROJECT NO.	20/01/24 DATE.	 <b>where's myboundary.com</b>
TITLE: Ordnance Survey (OS) Mapping	1:250 SCALE AT A4.	MM DRAWN.	PP CHECKED.	REVISION.	



**Notes**

1. Dimensions are in metres unless otherwise stated.
2. © Crown copyright and database rights 2022 Ordnance Survey 0100031673
3. The plans should be viewed with reference to the information sheet provided.

**Legend**

-  Ordnance Survey Mapping
-  Plan Outline
-  Building Footprint
-  Registered Boundaries
-  Registered Boundary No.70


**Please Note:**

HM Land Registry's guarantee of title does not imply a guarantee of the extent of the title or the precise location of legal boundary lines. It is important to understand that Land Registry plans primarily serve the purpose of identifying specific plots of land, rather than definitively representing the legal boundaries.



INDICATIVE ONLY

1:1000

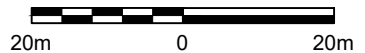

SITE: 70 Russell Street, A Town, A County, United Kingdom


A1	1000	20/01/24
DRAWING NO.	PROJECT NO.	DATE.

TITLE: OS Mapping & Registered Boundaries

1:1000	MM	PP	
SCALE AT A4.	DRAWN.	CHECKED.	REVISION.





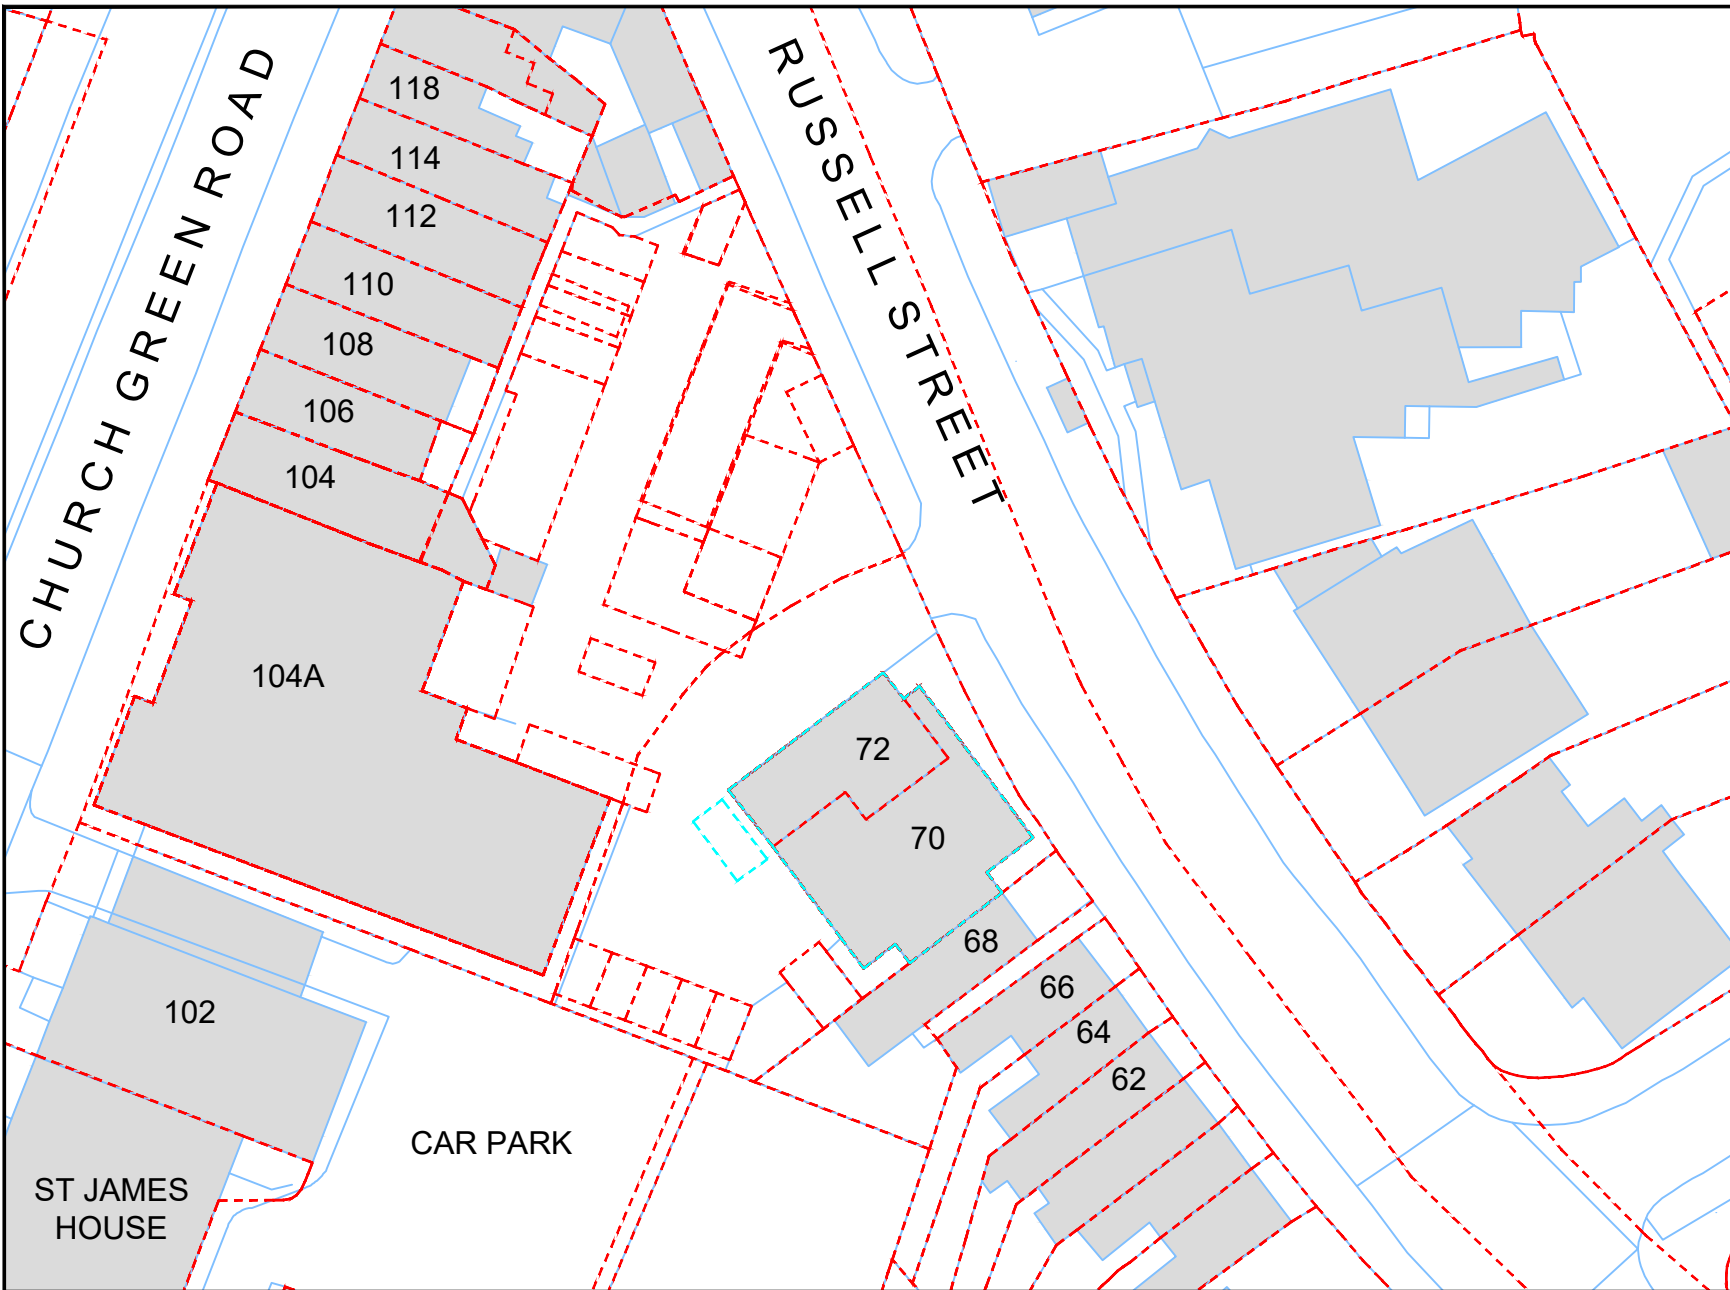


**where's  
myboundary.com**



**Notes**

1. Dimensions are in metres unless otherwise stated.
2. © Crown copyright and database rights 2022 Ordnance Survey 0100031673
3. The plans should be viewed with reference to the information sheet provided.

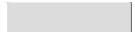**Legend**

-  Ordnance Survey Mapping
-  Plan Outline
-  Building Footprint
-  Registered Boundaries
-  Registered Boundary No.70


**Please Note:**

HM Land Registry's guarantee of title does not imply a guarantee of the extent of the title or the precise location of legal boundary lines. It is important to understand that Land Registry plans primarily serve the purpose of identifying specific plots of land, rather than definitively representing the legal boundaries.



INDICATIVE ONLY

1:500

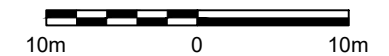

SITE: 70 Russell Street, A Town, A County, United Kingdom

B1  
DRAWING NO.

1000  
PROJECT NO.

20/01/24  
DATE.

TITLE: OS Mapping & Registered Boundaries

1:500  
SCALE AT A4.

MM  
DRAWN.


PP  
CHECKED.

REVISION.



**where's  
myboundary.com**



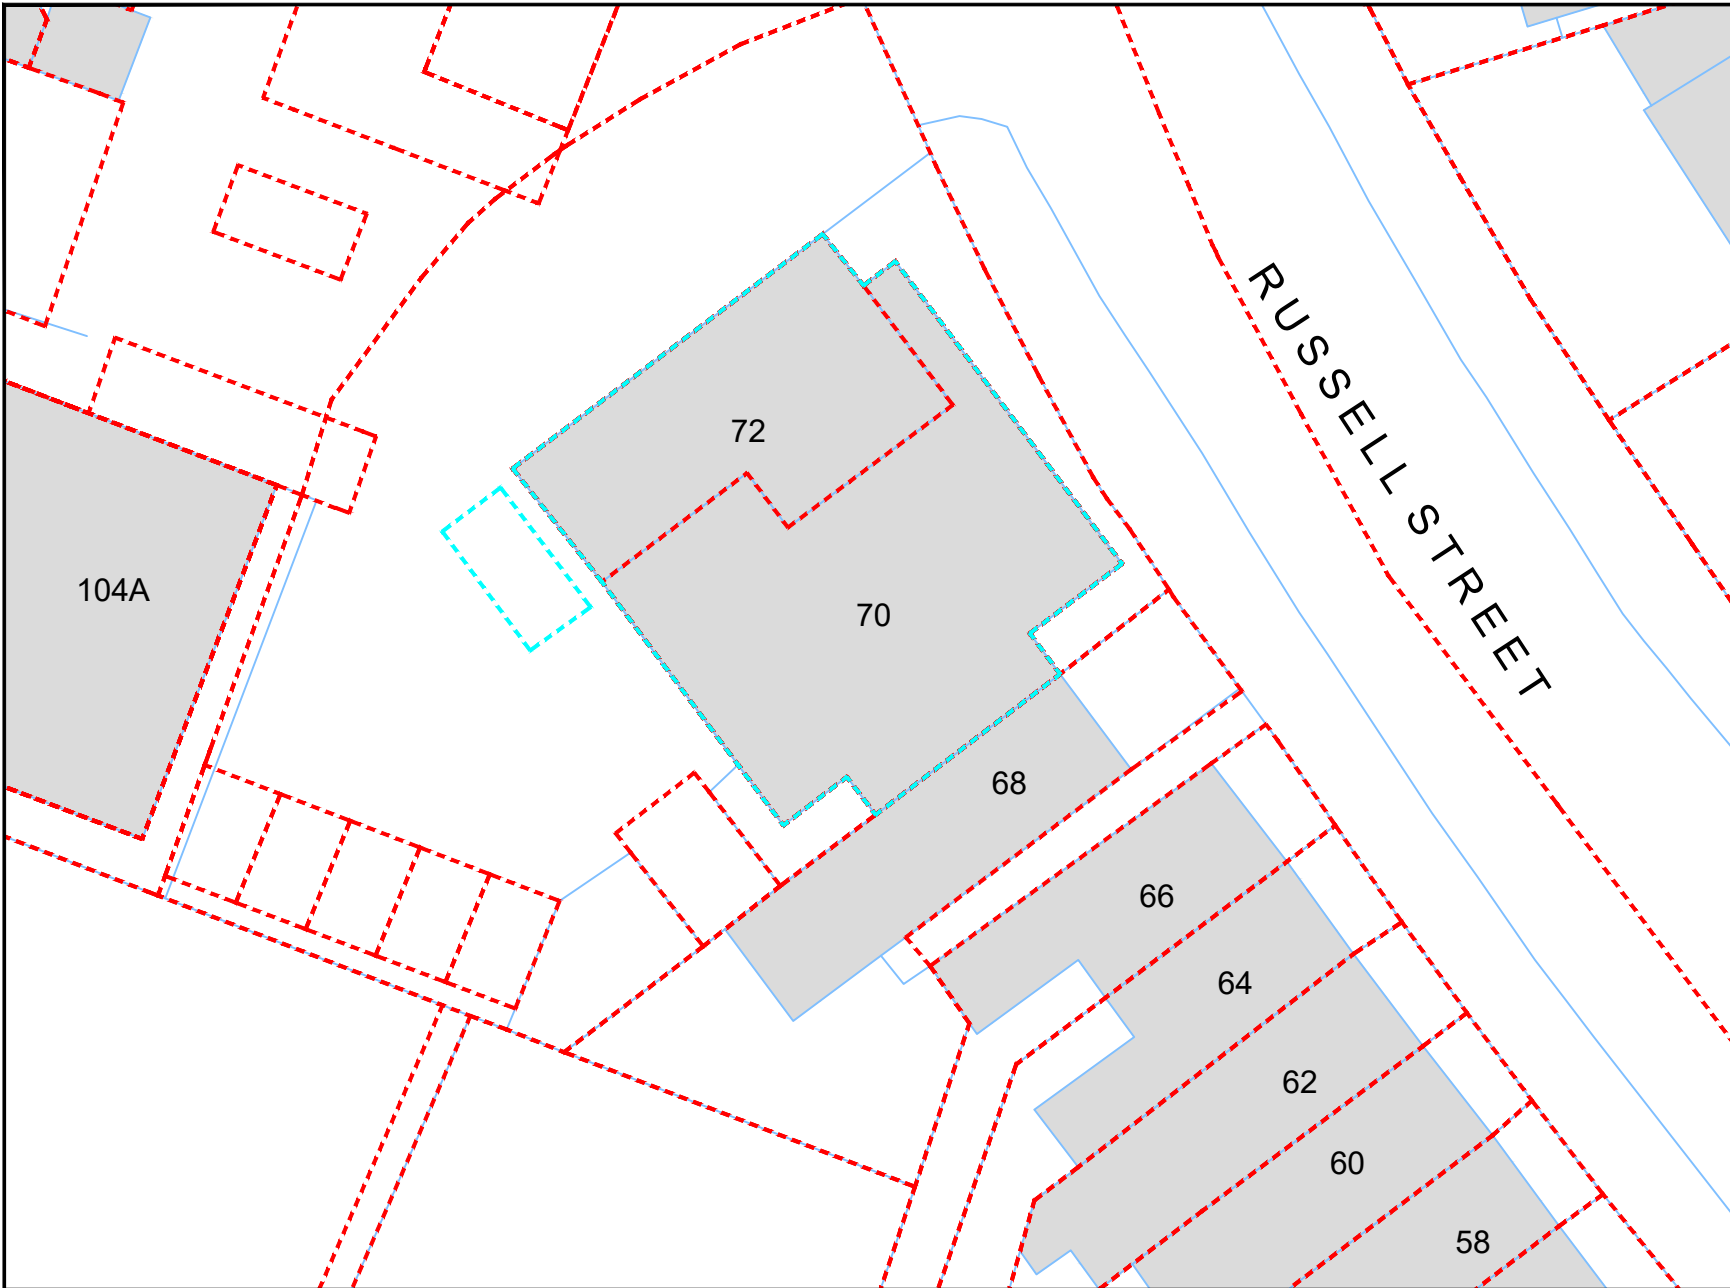






**Notes**

1. Dimensions are in metres unless otherwise stated.
2. © Crown copyright and database rights 2022 Ordnance Survey 0100031673
3. The plans should be viewed with reference to the information sheet provided.

**Legend**

-  Ordnance Survey Mapping
-  Plan Outline
-  Building Footprint
-  Registered Boundaries
-  Registered Boundary No.70


**Please Note:**

HM Land Registry's guarantee of title does not imply a guarantee of the extent of the title or the precise location of legal boundary lines. It is important to understand that Land Registry plans primarily serve the purpose of identifying specific plots of land, rather than definitively representing the legal boundaries.



INDICATIVE ONLY

1:250

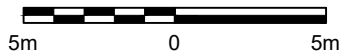

SITE: 70 Russell Street, A Town, A County, United Kingdom

C1	1000	20/01/24
DRAWING NO.	PROJECT NO.	DATE.

TITLE: OS Mapping & Registered Boundaries

1:250	MM	PP	
SCALE AT A4.	DRAWN.	CHECKED.	REVISION.



**where's  
myboundary.com**





**Notes**

1. Dimensions are in metres unless otherwise stated.
2. © Crown copyright and database rights 2022 Ordnance Survey 0100031673
3. The plans should be viewed with reference to the information sheet provided.

**Legend**

- Ordnance Survey Mapping
- Plan Outline
- Registered Boundaries
- Registered Boundary No.70


**Please Note:**

HM Land Registry's guarantee of title does not imply a guarantee of the extent of the title or the precise location of legal boundary lines. It is important to understand that Land Registry plans primarily serve the purpose of identifying specific plots of land, rather than definitively representing the legal boundaries.



INDICATIVE ONLY

1:1000

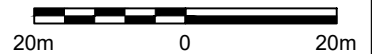

**SITE:** 70 Russell Street, A Town, A County, United Kingdom

A2	1000	20/01/24
DRAWING NO.	PROJECT NO.	DATE.

**TITLE:** OS Mapping, Registered Boundaries & 2022 Vertical Aerial Photograph

1:1000	MM	PP	
SCALE AT A4.	DRAWN.	CHECKED.	REVISION.











**Notes**

1. Dimensions are in metres unless otherwise stated.
2. © Crown copyright and database rights 2022 Ordnance Survey 0100031673
3. The plans should be viewed with reference to the information sheet provided.

**Legend**

-  Ordnance Survey Mapping
-  Plan Outline
-  Registered Boundaries
-  Registered Boundary No.70


**Please Note:**

HM Land Registry's guarantee of title does not imply a guarantee of the extent of the title or the precise location of legal boundary lines. It is important to understand that Land Registry plans primarily serve the purpose of identifying specific plots of land, rather than definitively representing the legal boundaries.



INDICATIVE ONLY

1:500

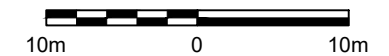

**SITE:** 70 Russell Street, A Town, A County, United Kingdom

**DRAWING NO.** B2 **PROJECT NO.** 1000 **DATE.** 20/01/24


**TITLE:** OS Mapping, Registered Boundaries & 2022 Vertical Aerial Photograph

**SCALE AT A4.** 1:500 **DRAWN.** MM **CHECKED.** PP **REVISION.**



**where's myboundary.com**



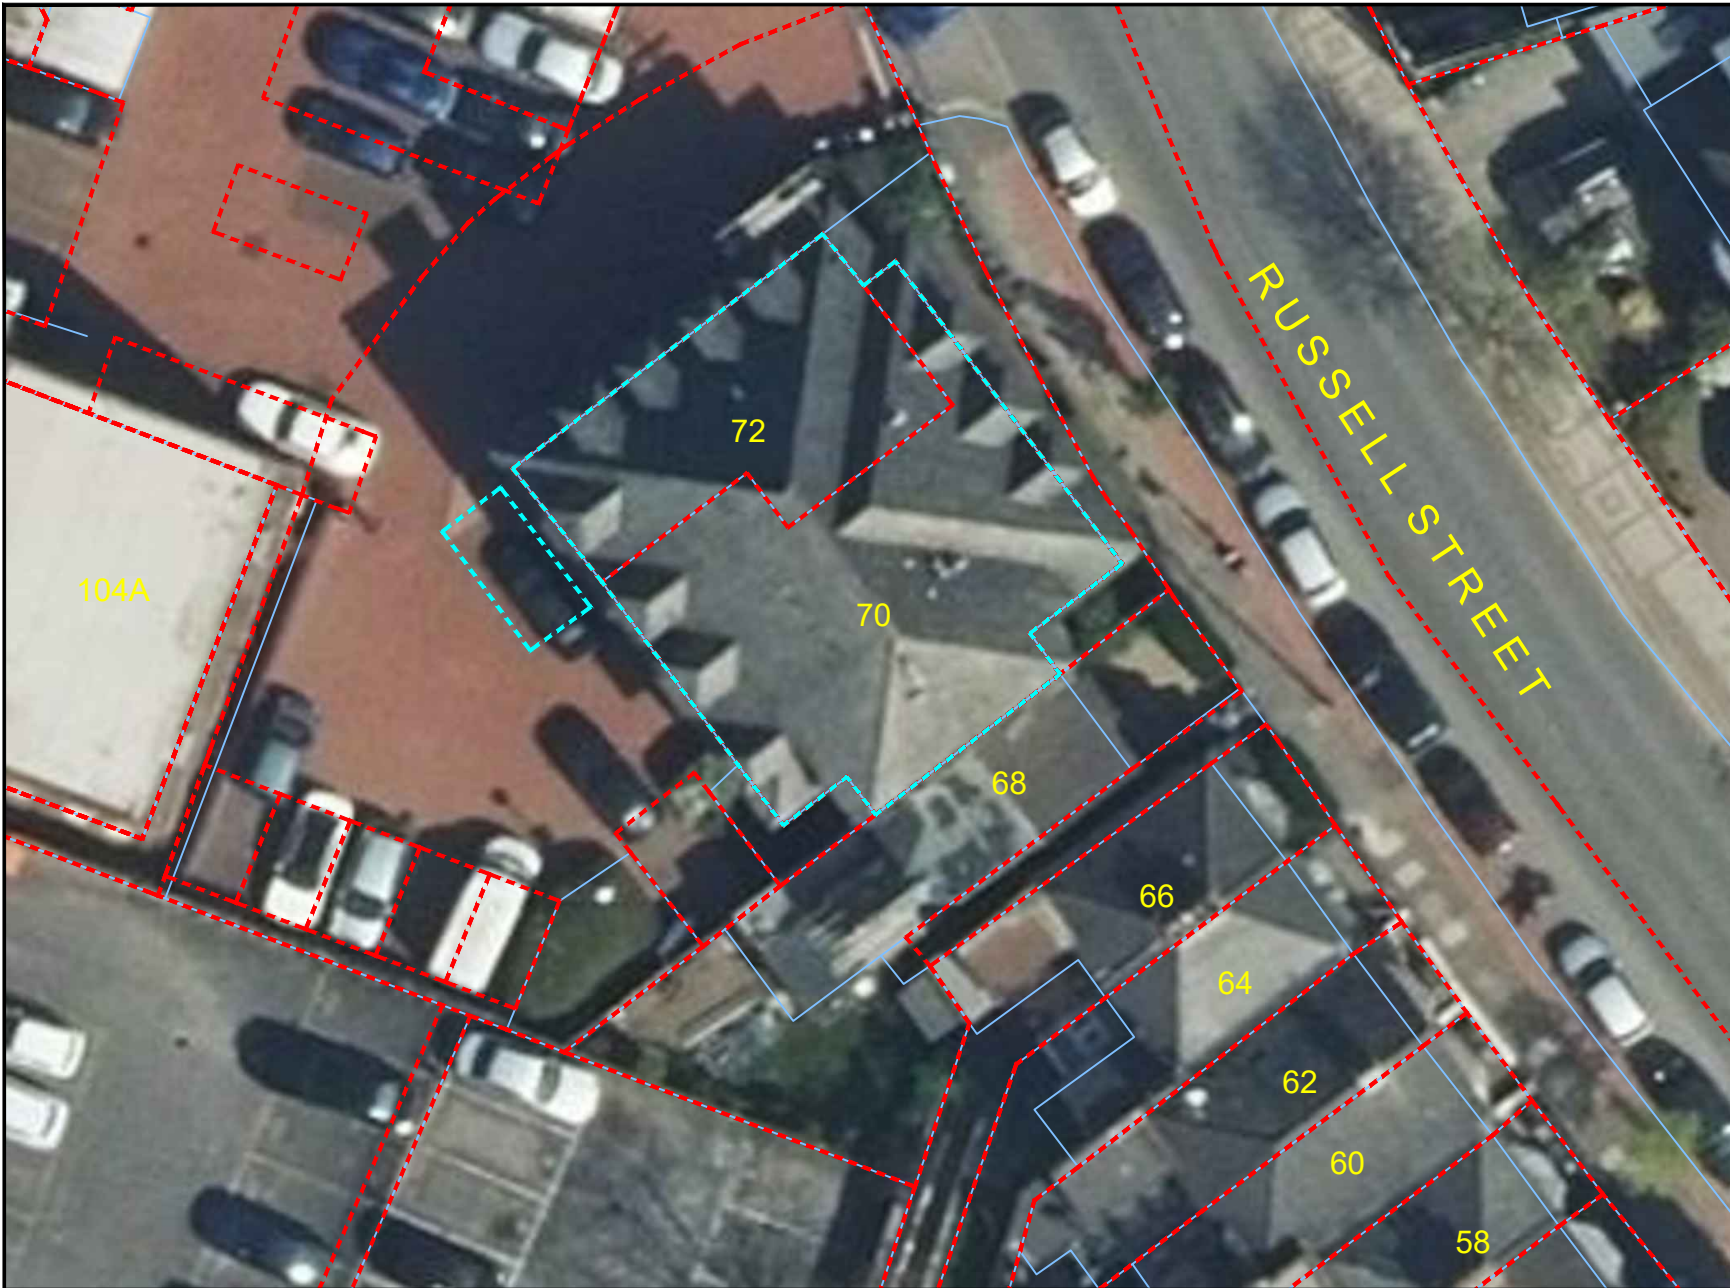





**Notes**

1. Dimensions are in metres unless otherwise stated.
2. © Crown copyright and database rights 2022 Ordnance Survey 0100031673
3. The plans should be viewed with reference to the information sheet provided.

**Legend**

-  Ordnance Survey Mapping
-  Plan Outline
-  Registered Boundaries
-  Registered Boundary No.70

**Please Note:**

HM Land Registry's guarantee of title does not imply a guarantee of the extent of the title or the precise location of legal boundary lines. It is important to understand that Land Registry plans primarily serve the purpose of identifying specific plots of land, rather than definitively representing the legal boundaries.



INDICATIVE ONLY

1:250



**SITE:** 70 Russell Street, A Town, A County, United Kingdom

**DRAWING NO.:** C2  
**PROJECT NO.:** 1000  
**DATE:** 20/01/24

**TITLE:** OS Mapping, Registered Boundaries & 2022 Vertical Aerial Photograph

**SCALE AT A4.:** 1:250  
**DRAWN.:** MM  
**CHECKED.:** PP  
**REVISION.:**



**where's myboundary.com**